


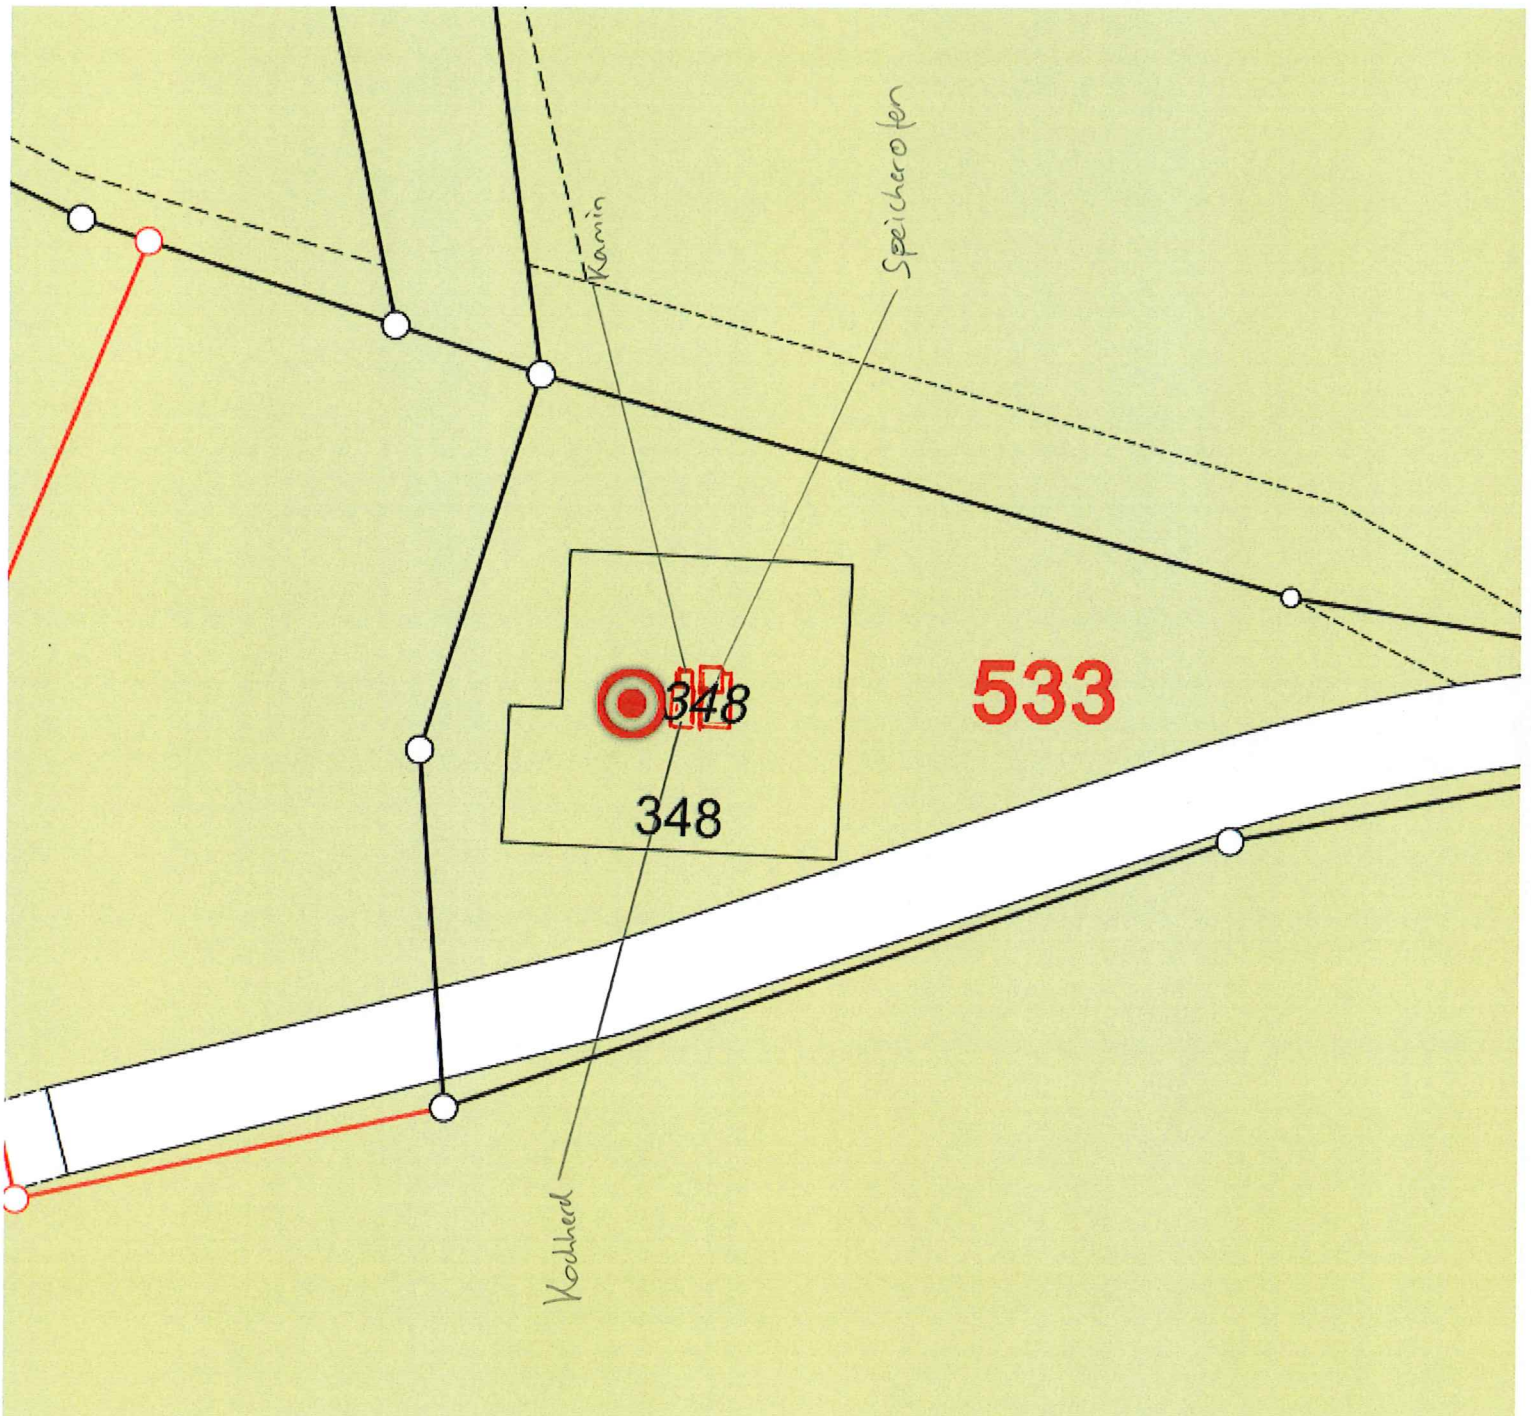

1:200

Plan Nr. 1.